



1 WEST ELEVATION
A10 1/16"=1'-0"

- TOP OF ROOF LEVEL 295'-0"
- MECHANICAL TOP OF SLAB 270'-0"
- 21ST FLOOR TOP OF SLAB 257'-6"
- 20TH FLOOR TOP OF SLAB 245'-0"
- 19TH FLOOR TOP OF SLAB 232'-6"
- 18TH FLOOR TOP OF SLAB 220'-0"
- 17TH FLOOR TOP OF SLAB 207'-6"
- 16TH FLOOR TOP OF SLAB 195'-0"
- 15TH FLOOR TOP OF SLAB 182'-6"
- 14TH FLOOR TOP OF SLAB 170'-0"
- 13TH FLOOR TOP OF SLAB 157'-6"
- 12TH FLOOR TOP OF SLAB 145'-0"
- 11TH FLOOR TOP OF SLAB 132'-6"
- 10TH FLOOR TOP OF SLAB 120'-0"
- 9TH FLOOR TOP OF SLAB 107'-6"
- 8TH FLOOR TOP OF SLAB 95'-0"
- 7TH FLOOR TOP OF SLAB 82'-6"
- 6TH FLOOR TOP OF SLAB 70'-0"
- 5TH FLOOR TOP OF SLAB 57'-6"
- 4TH FLOOR TOP OF SLAB 45'-0"
- 3RD FLOOR TOP OF SLAB 30'-0"
- 2ND FLOOR TOP OF SLAB 15'-0"
- GROUND LEVEL TOP OF SLAB 0'-0"

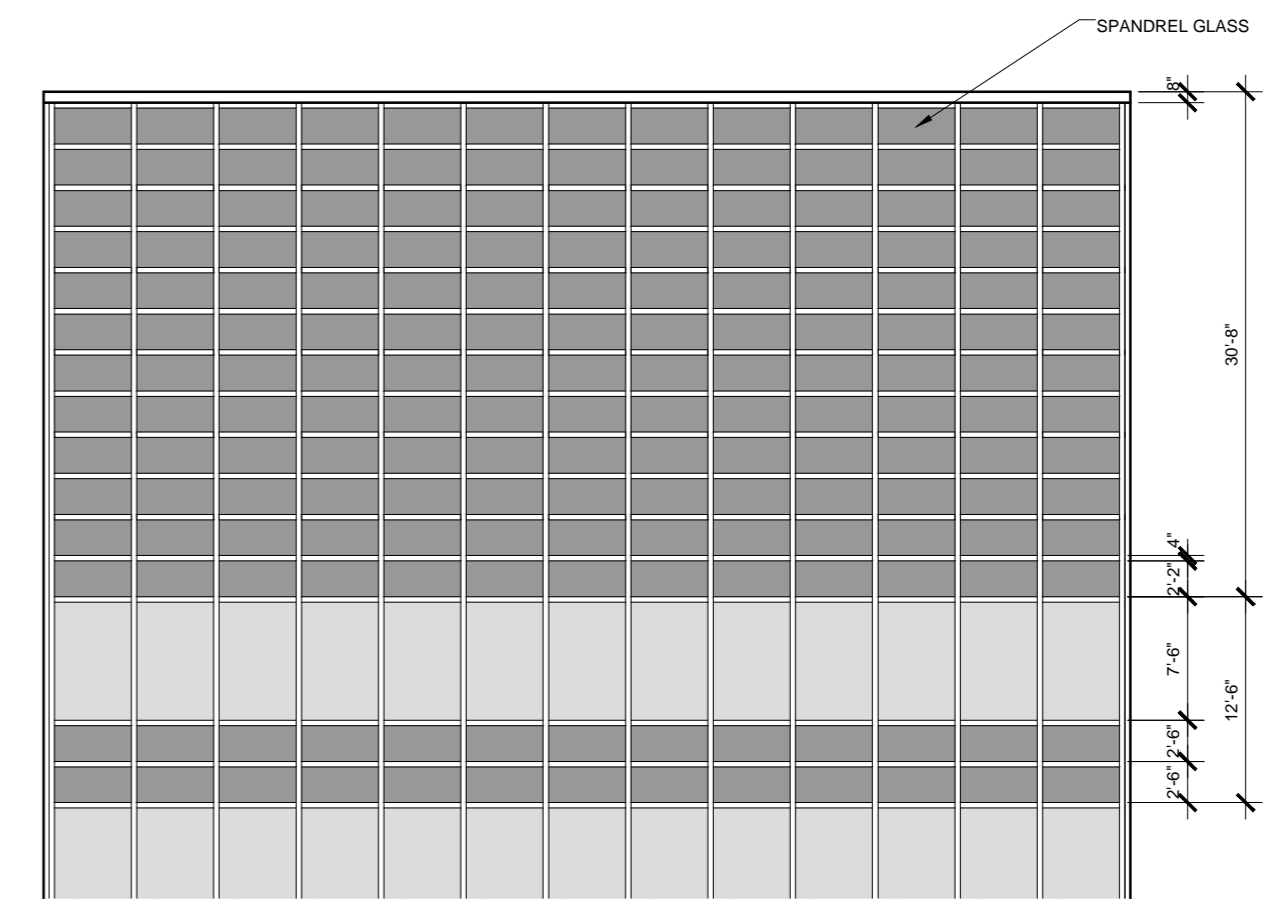

2 WEST ELEVATION - ROOF
A10 1/8"=1'-0"

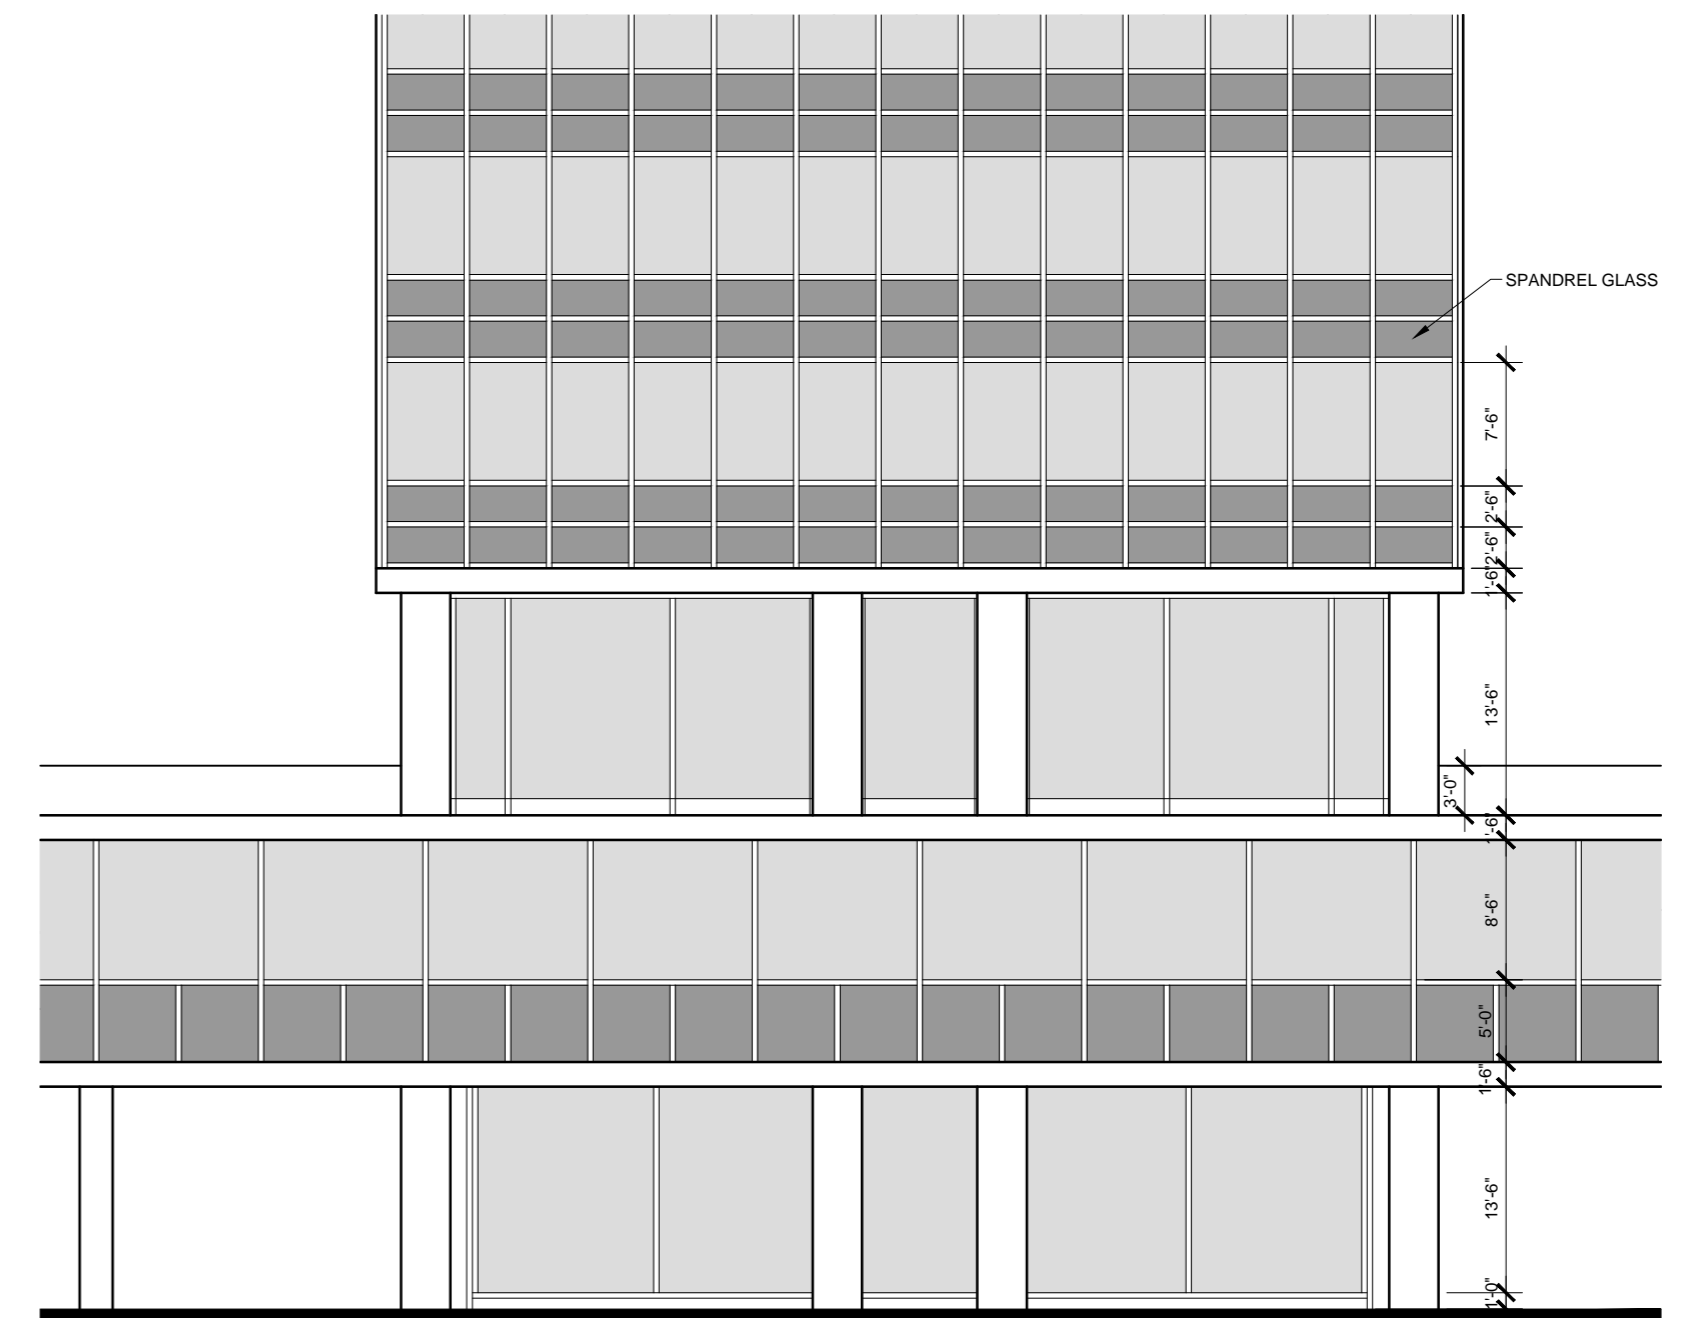

3 WEST ELEVATION - PODIUM
A10 1/8"=1'-0"



AARON PUPPE.com
B.A. Geography - Urban & Development Studies
info@aaronpuppe.com

REVISIONS:
PROJECT TITLE:
**LEVER HOUSE
CONDOMINIUMS**

SHEET TITLE:
**WEST
ELEVATION**

SCALE:
AS NOTED

DRAWN BY:
AARON PUPPE

DATE:
MARCH 3, 2014

STUDENT NO:
A00893855

SET:
D

COURSE NO:
BLDG 2405

SHEET NO:
A10