



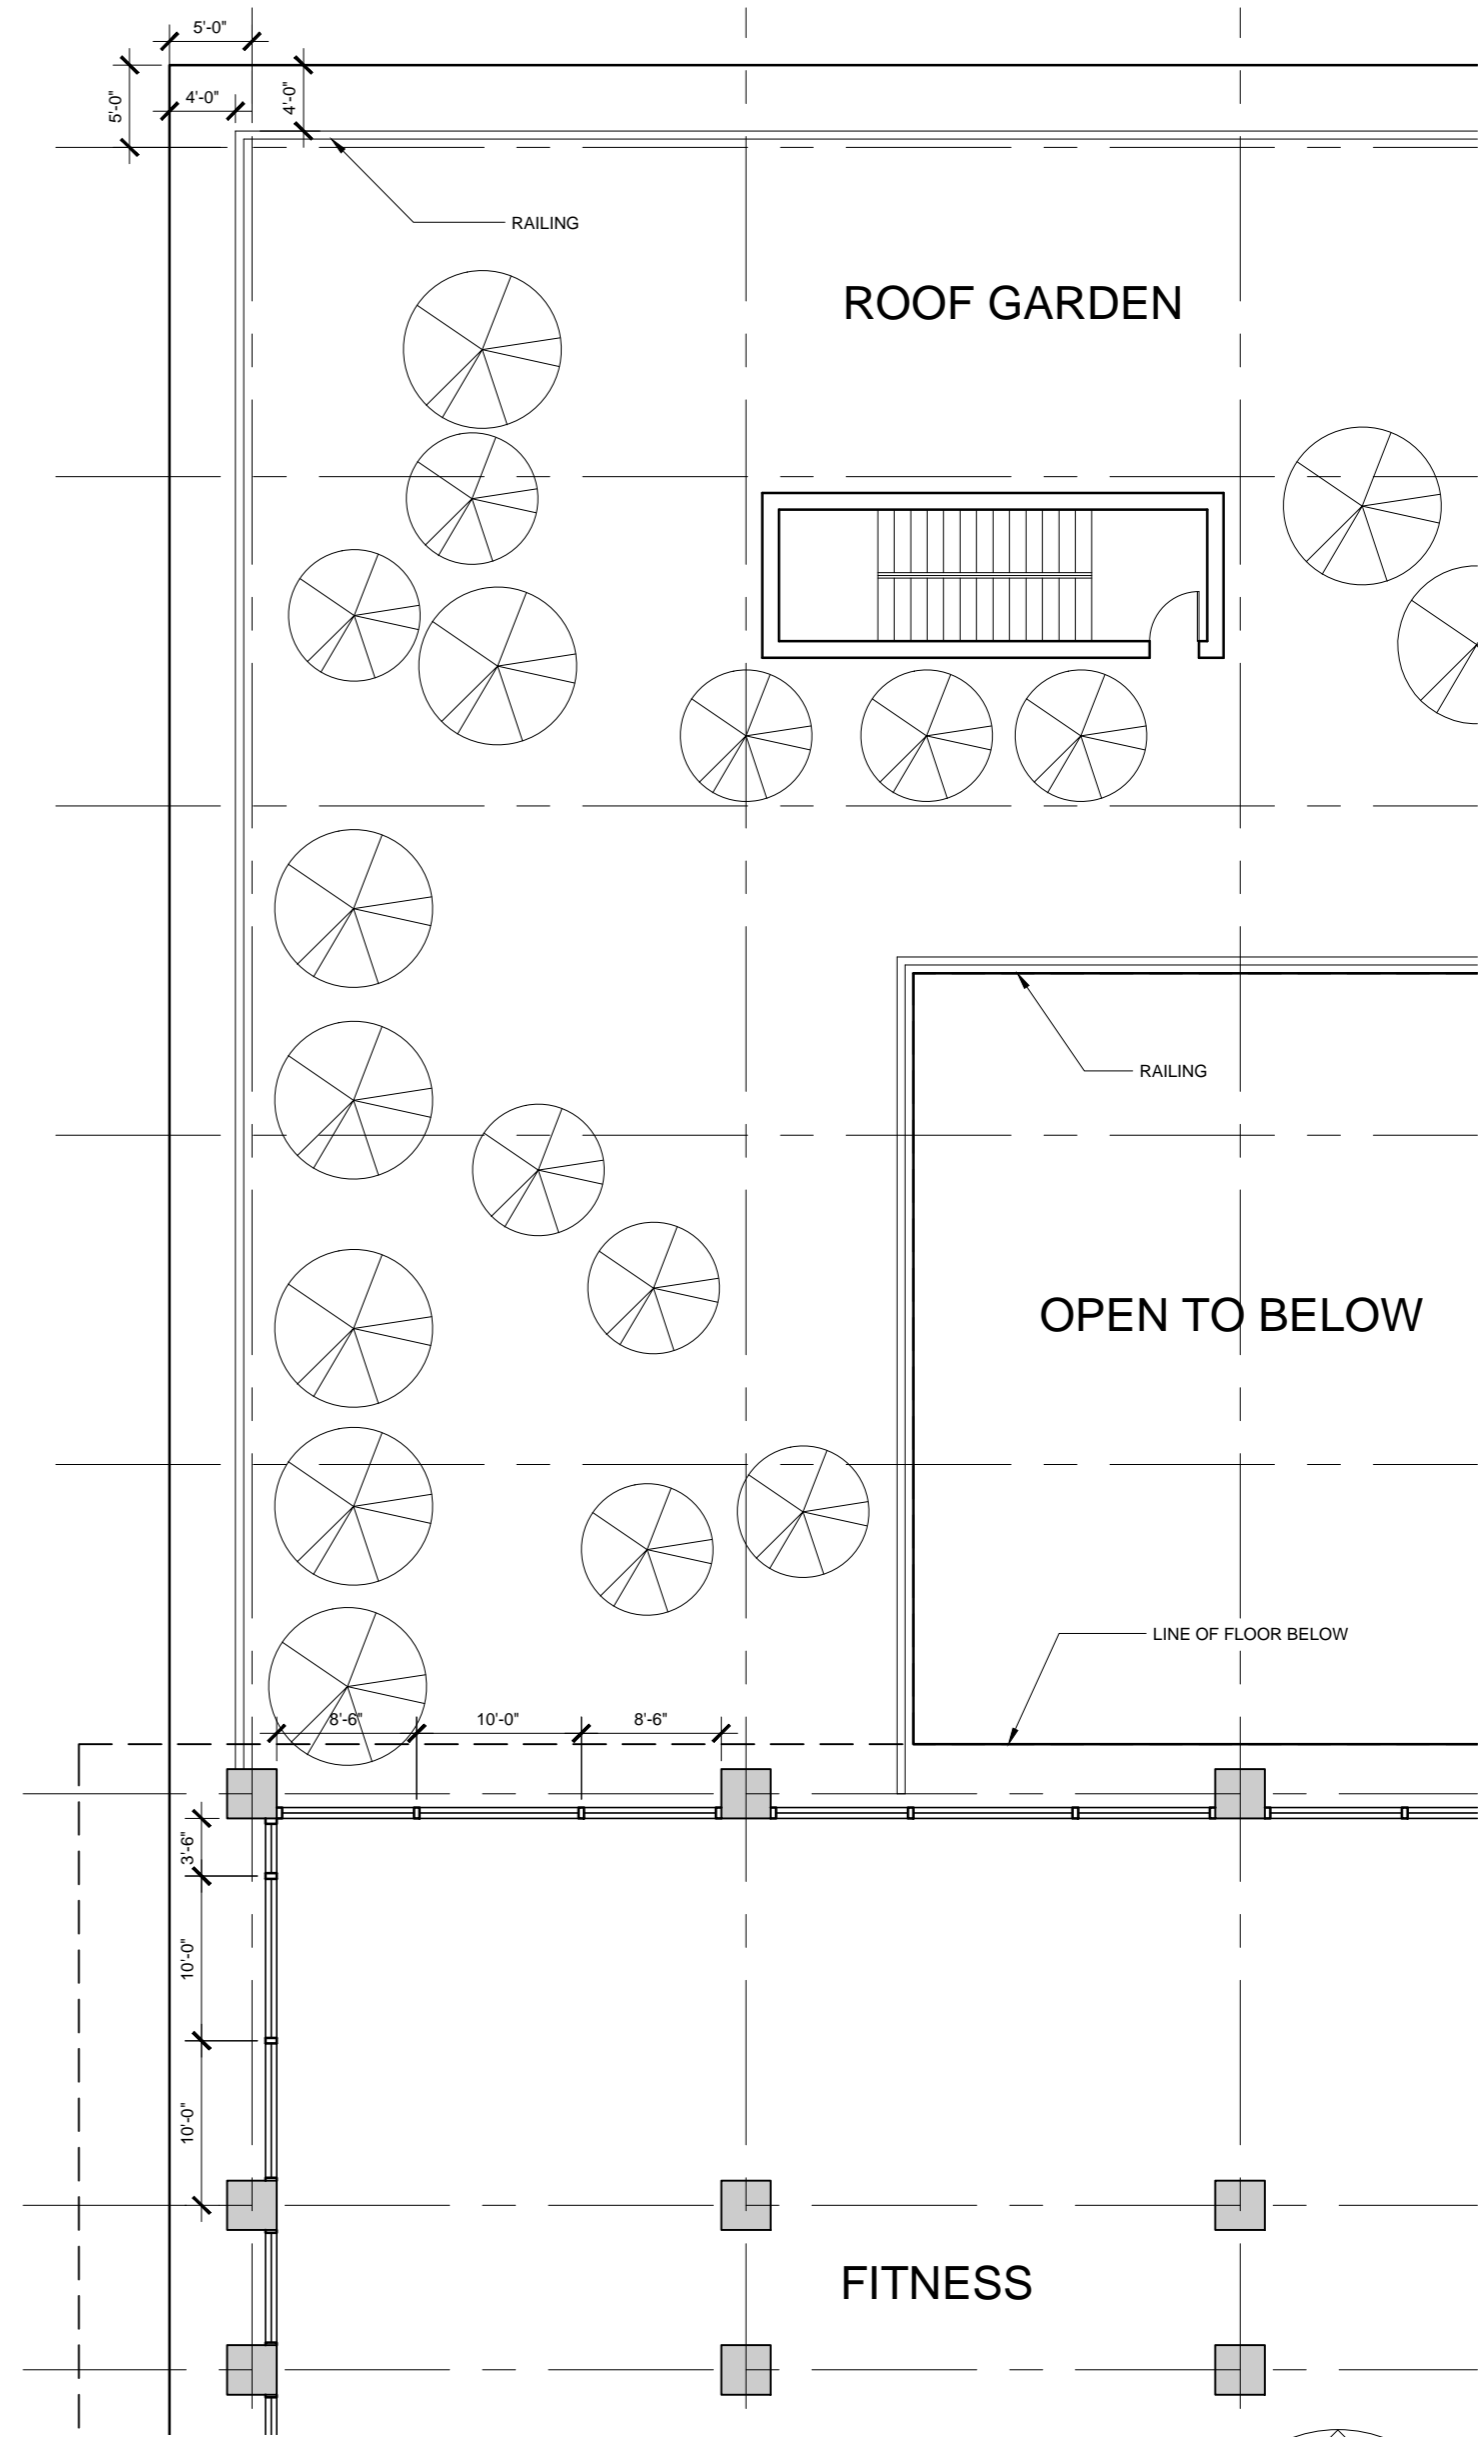

AARON PUPPE.com
B.A. Geography - Urban & Development Studies
info@aaronpuppe.com

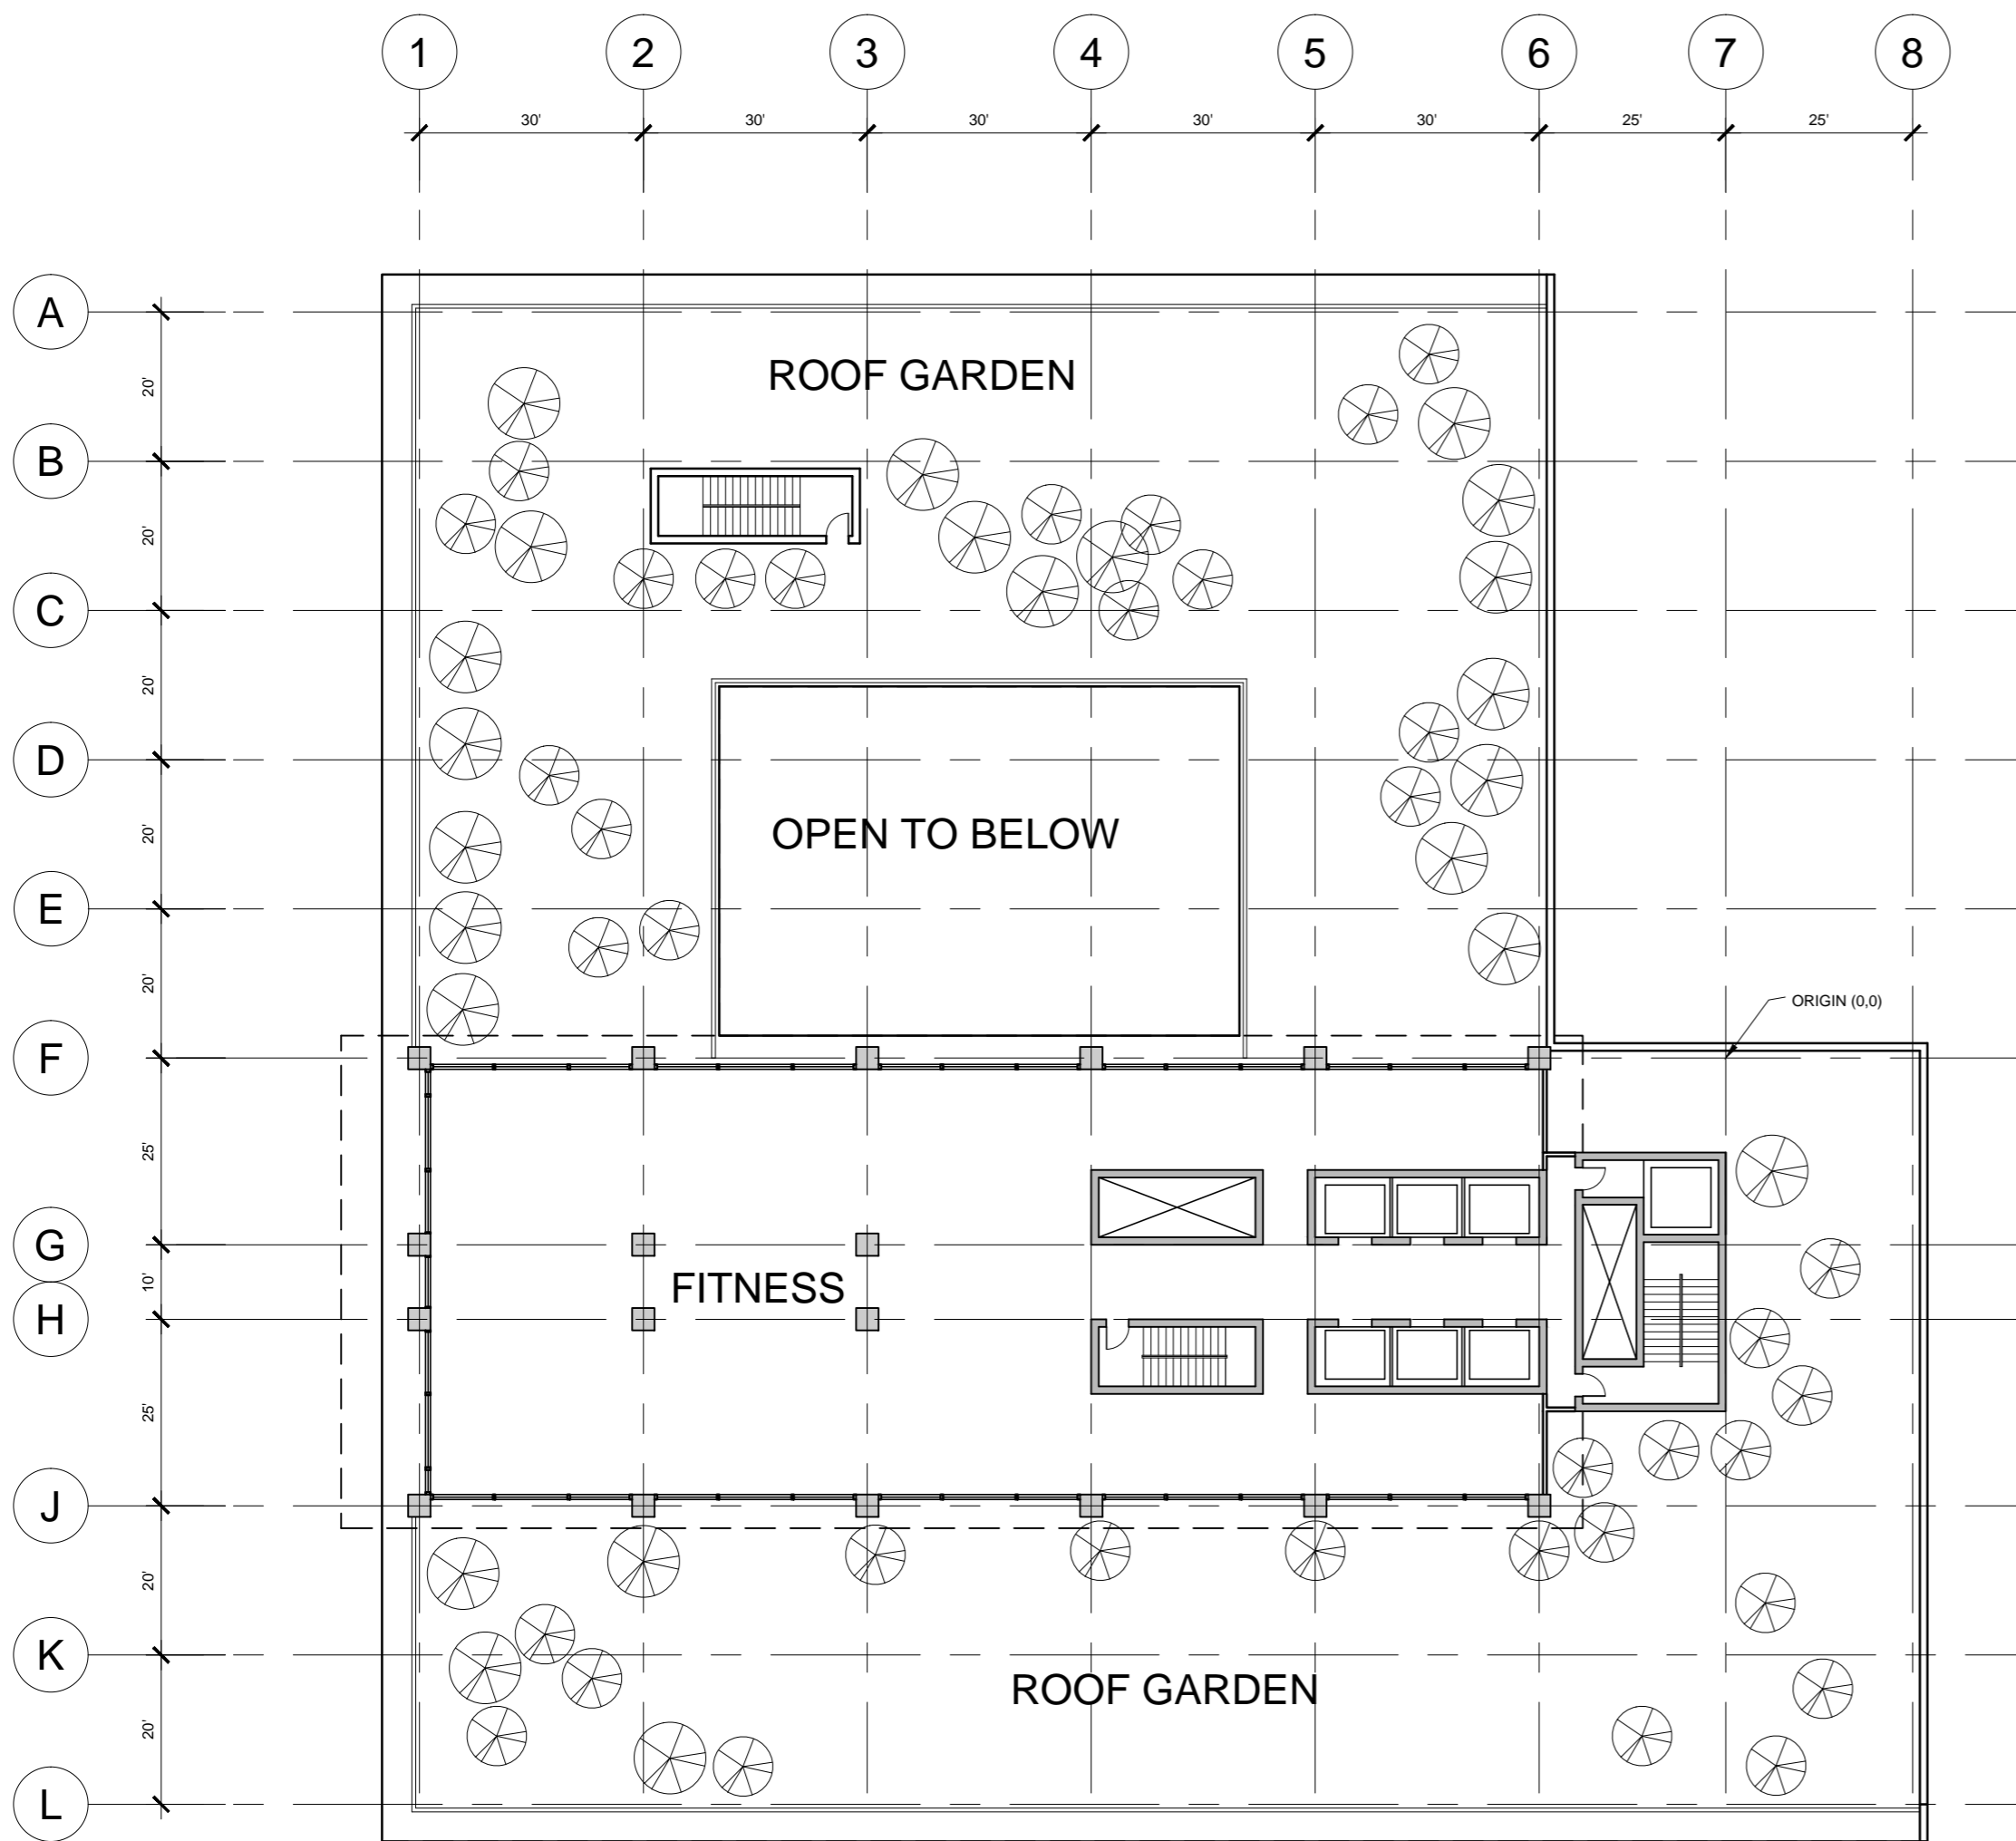

1 THIRD FLOOR PLAN
A3 1/16"=1'-0"

2 THIRD FLOOR DETAIL
A3 1/8"=1'-0"

REVISIONS:
PROJECT TITLE:
**LEVER HOUSE
CONDOMINIUMS**

SHEET TITLE:
**THIRD FLOOR
PLAN**

SCALE:
AS NOTED

DRAWN BY:
AARON PUPPE

DATE:
MARCH 3, 2014

STUDENT NO:
A00893855

SET:
D

SHEET NO:

COURSE NO:
BLDG 2405

A3

