





AARON PUPPE.com
 B.A. Geography - Urban & Development Studies
 info@aaronpuppe.com

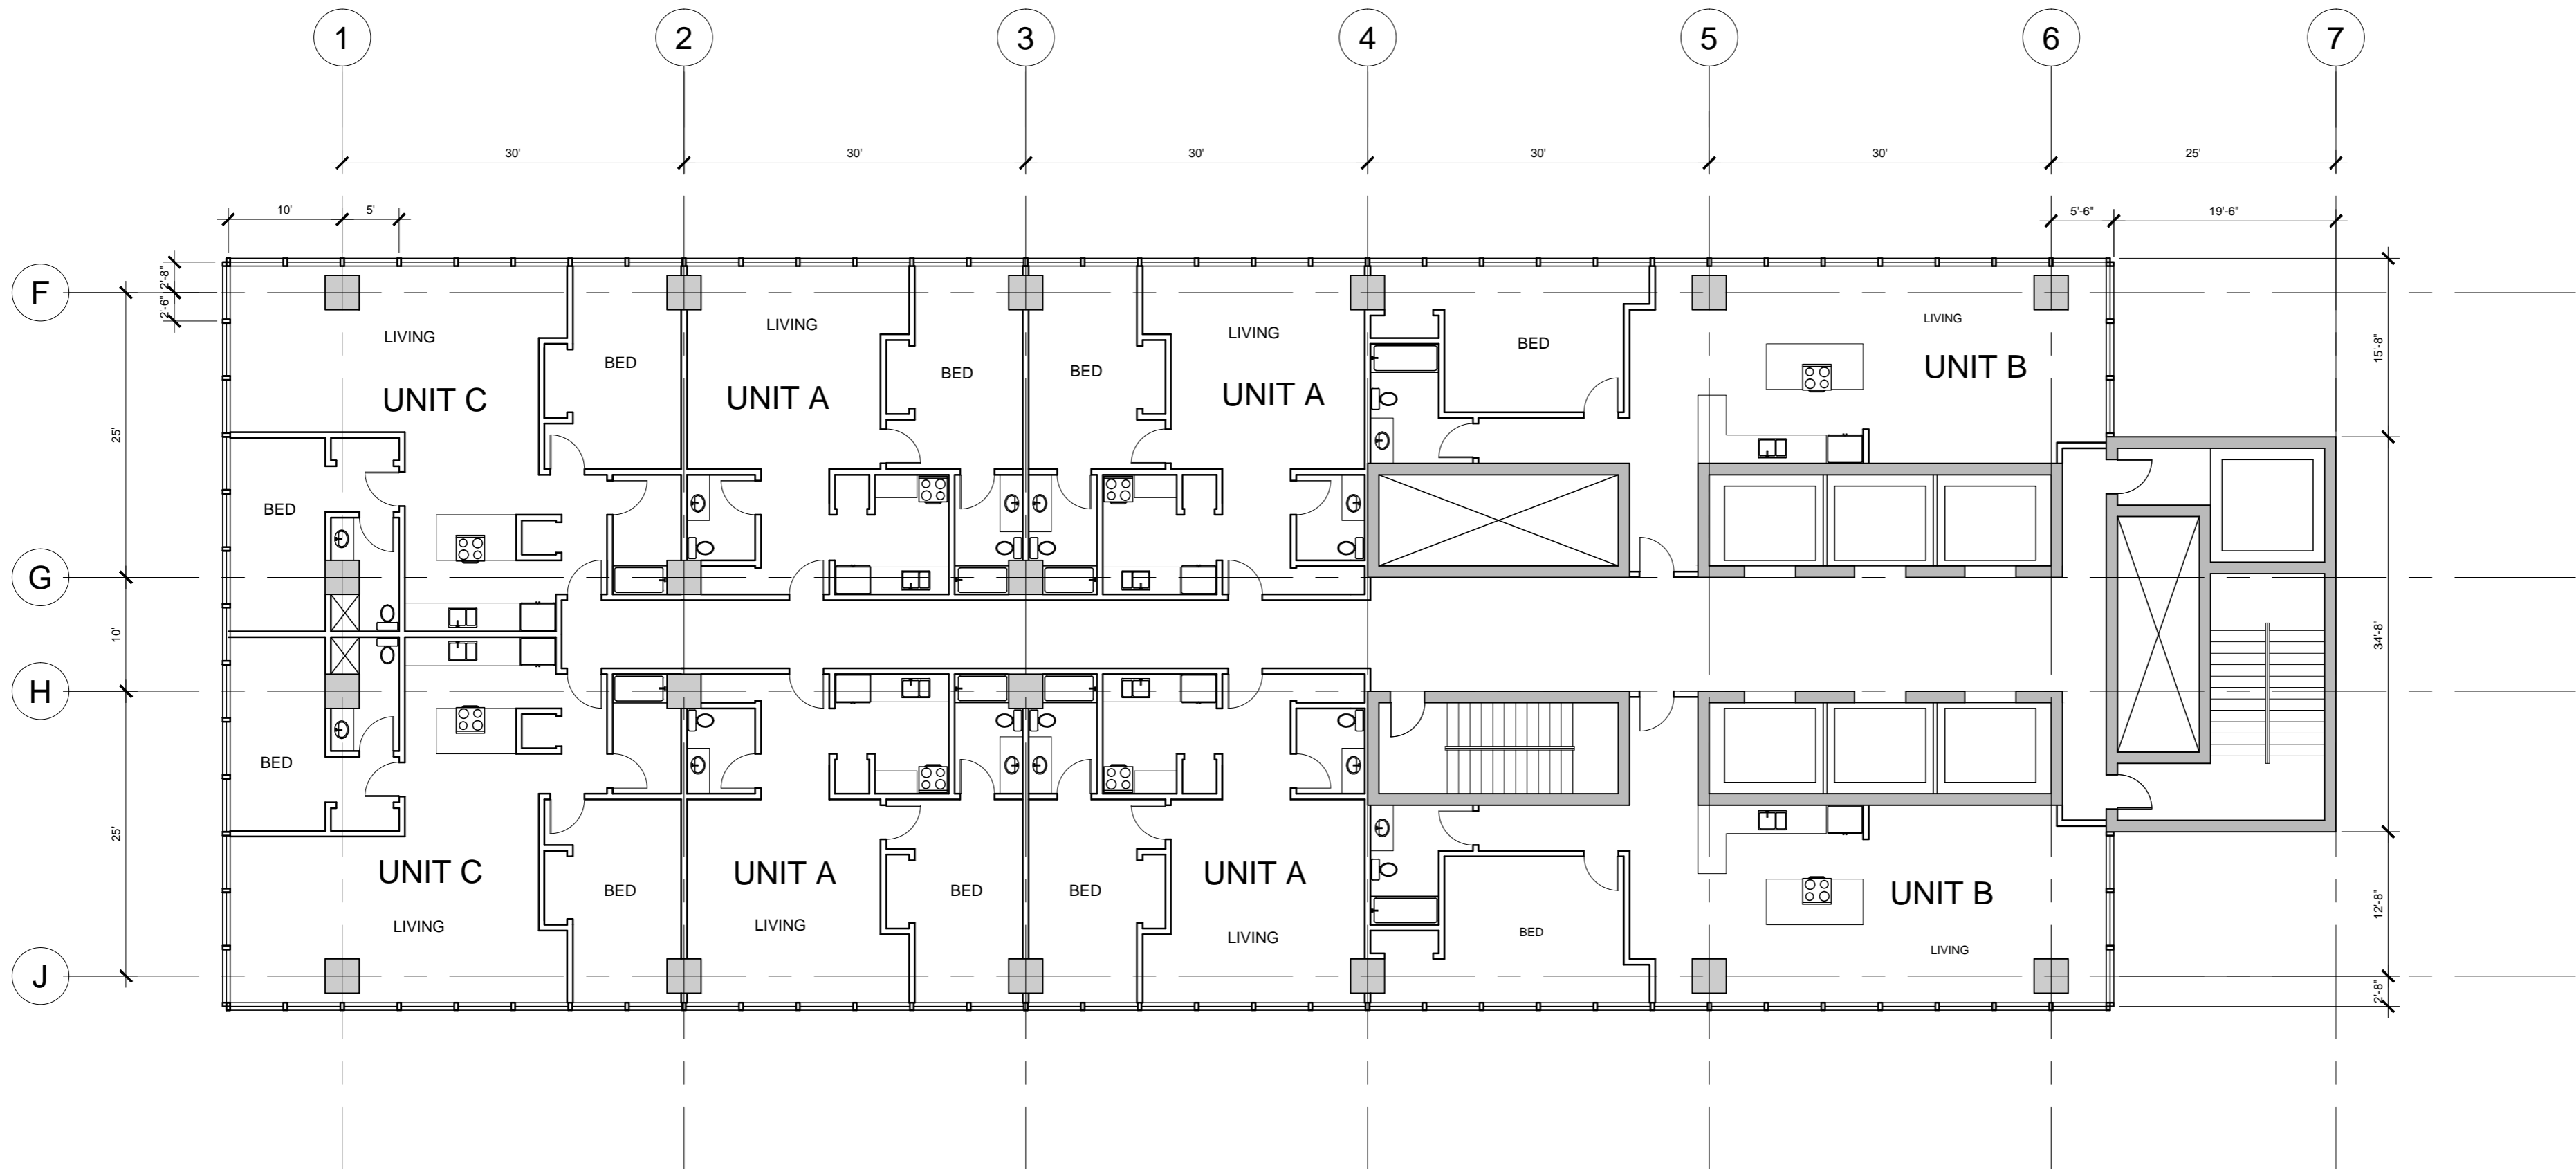

1 LOWER FLOOR PLAN
 A4 1/8"=1'-0"

ALL INTERIOR WALLS ARE 6"
 ALL STRUCTURAL WALLS ARE 12"
 CURTAIN WALL GLASS IS 8" DEEP AND THE FRAMES ARE 4"X8"
 STRUCTURAL COLUMNS ARE 3'-0" SQUARE

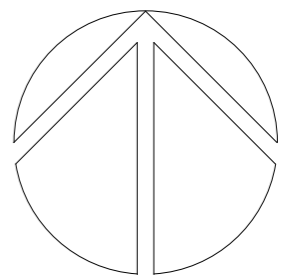

REVISIONS:
 PROJECT TITLE:
**LEVER HOUSE
 CONDOMINIUMS**

SHEET TITLE:
**LOWER TOWER
 PLAN**

SCALE:
 1/8"=1'-0"

DRAWN BY:
 AARON PUPPE

DATE:
 MARCH 3, 2014

STUDENT NO:
 A00893855

SET:
 D

SHEET NO:

COURSE NO:
 BLDG 2405

A4