


AARON PUPPE.com
 B.A. Geography - Urban & Development Studies
 info@aaronpuppe.com

1 GLASS WALL DETAIL
 A2.1 1/4"=1'-0"

2 GLASS WALL DETAIL
 A2.1 1/4"=1'-0"

3 GLASS WALL DETAIL
 A2.1 1/4"=1'-0"

4 DETAIL PLAN
 A2.1 1/8"=2'-0"

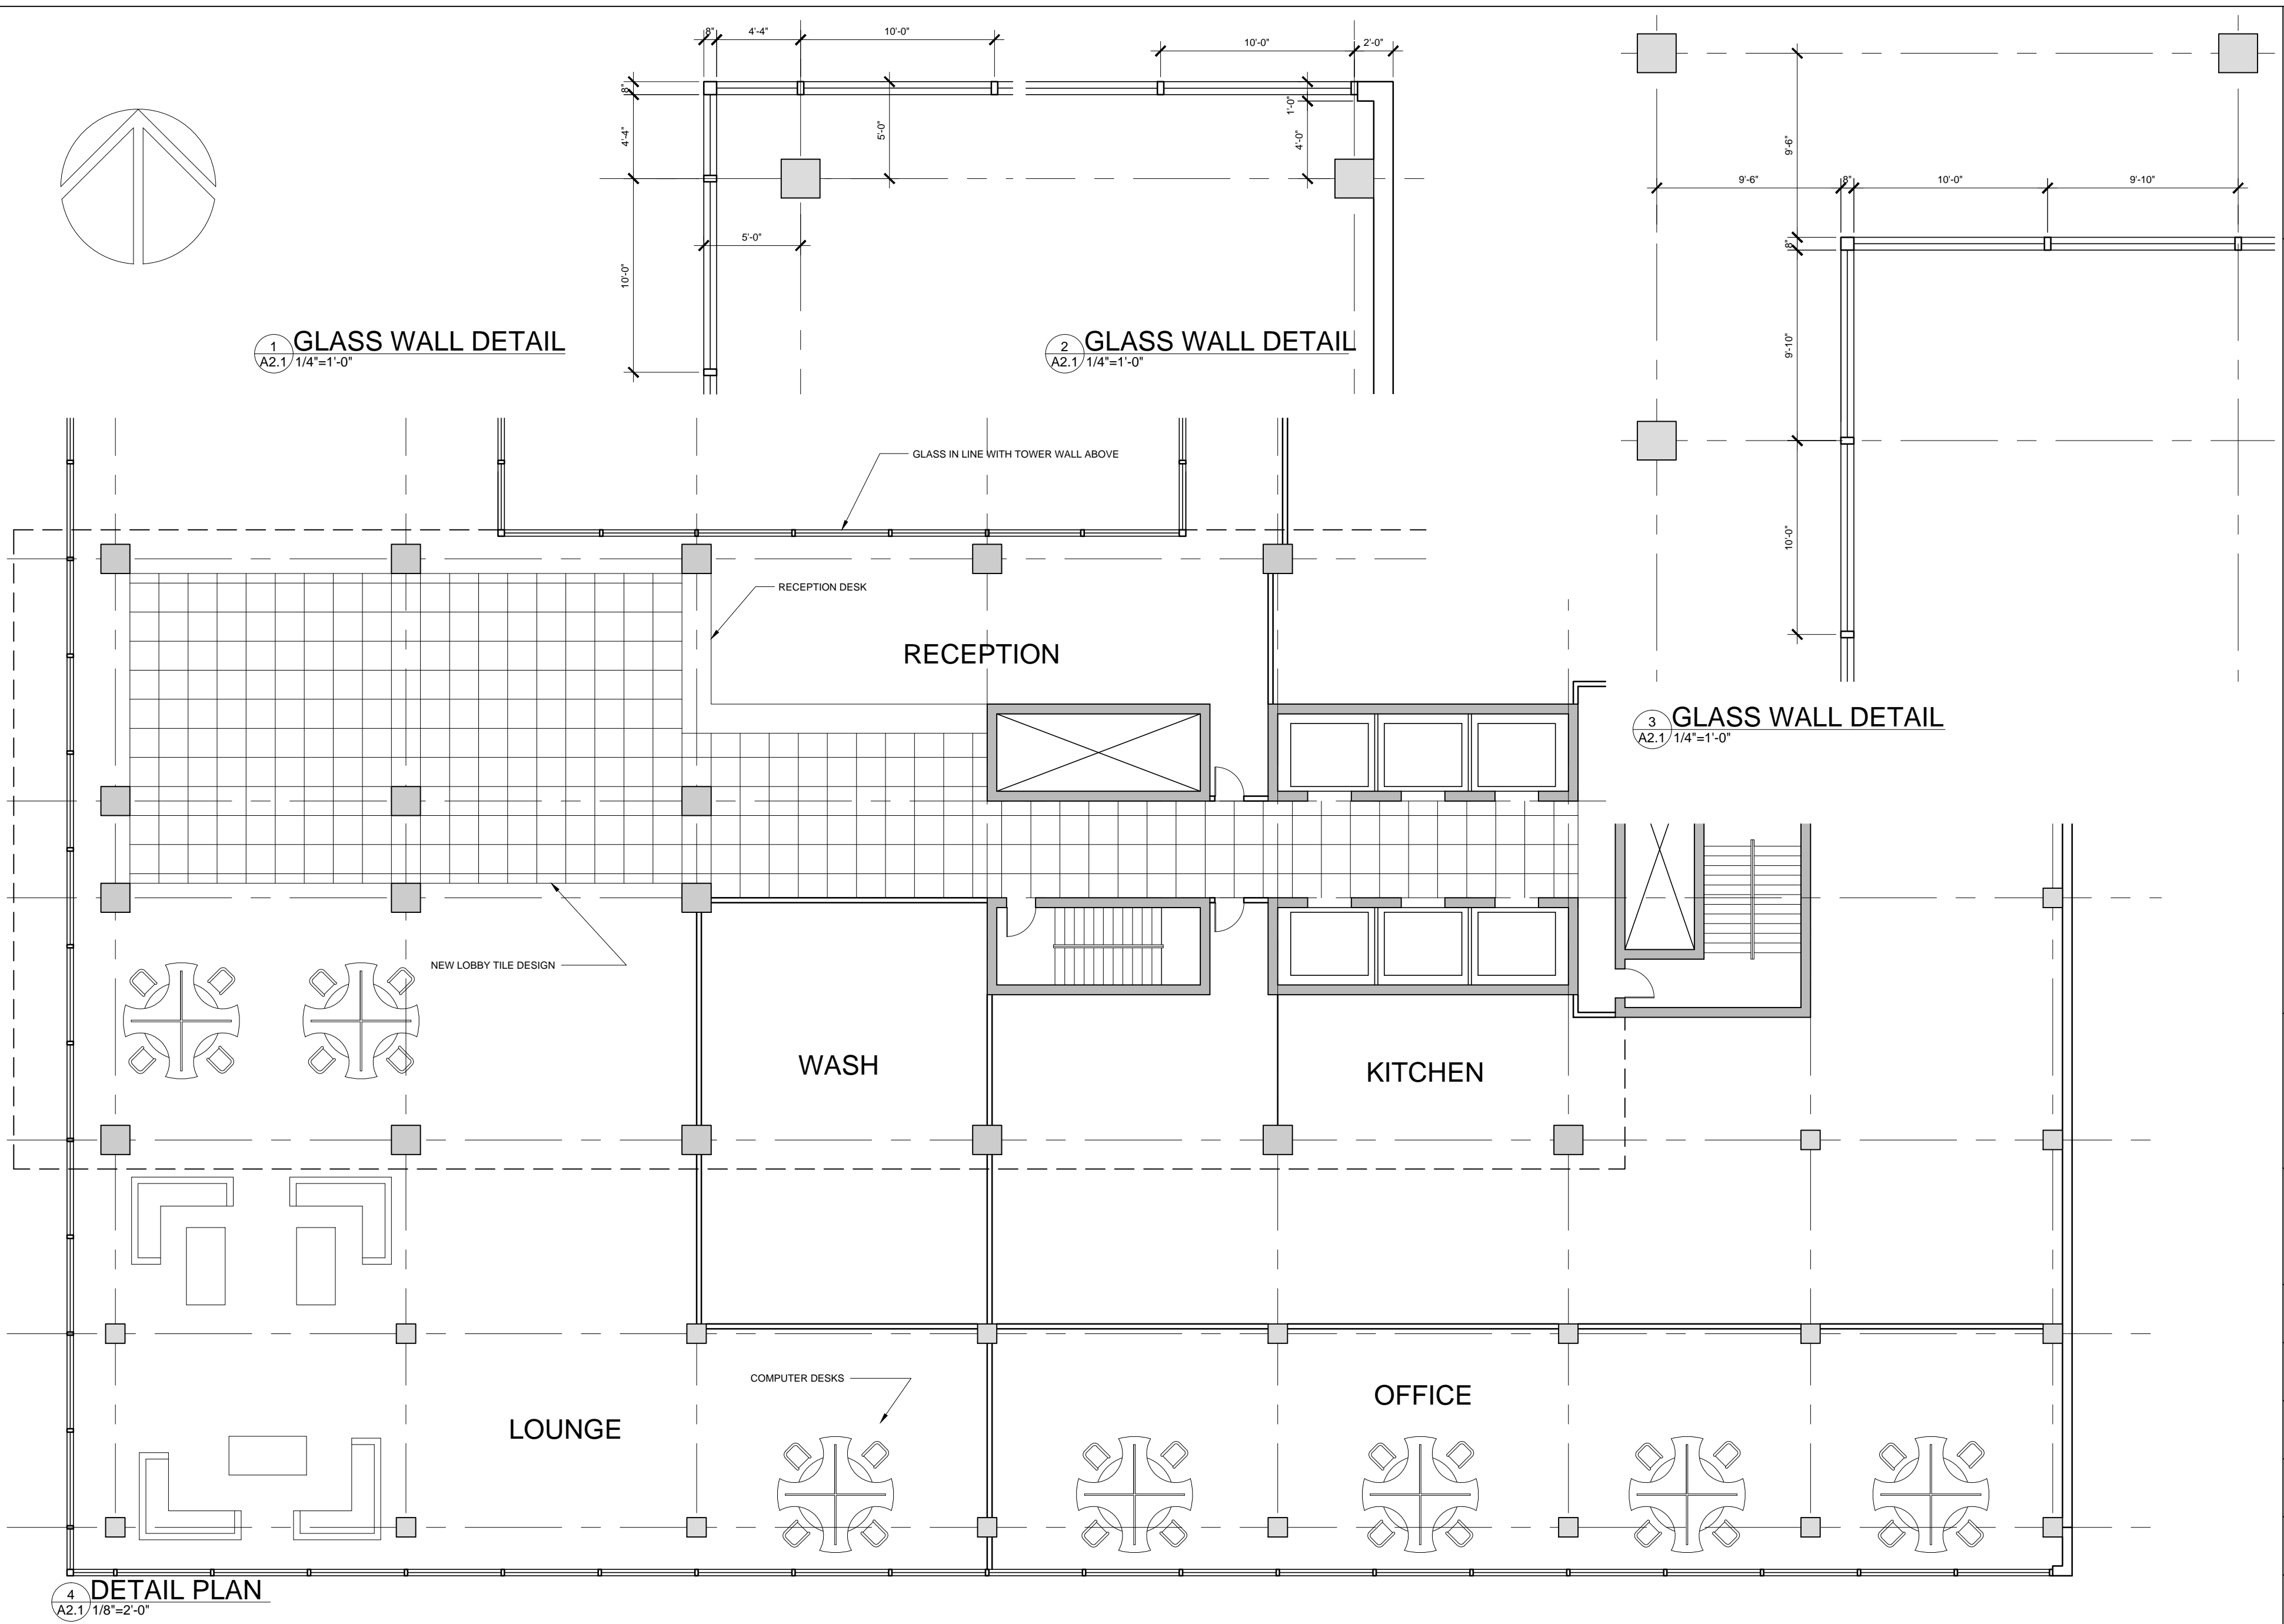

REVISIONS:
 PROJECT TITLE:
**LEVER HOUSE
 CONDOMINIUMS**

SHEET TITLE:
**SECOND FLOOR
 PLAN DETAILS**

SCALE:
 AS NOTED

DRAWN BY:
 AARON PUPPE

DATE:
 MARCH 3, 2014

STUDENT NO:
 A00893855

SET:
 D

SHEET NO:
A2.1

COURSE NO:
 BLDG 2405